

# STEP ONE DESIGN

contact info@steponedesign.ca  
call 0 778.433.1434 C 250.634.3729  
visit www.steponedesign.ca

Join us on   
817 rogers way, victoria british columbia  
V8X 5L1




1 **Main Floor Plan-Lot B**  
Scale: 1/8" = 1'-0"  
2129.54 sq. ft. (197.84 sq.m.)

**PROPOSED RESIDENCE  
MICHIGAN PROPERTIES  
LOT B AMHURST AVE.  
SIDNEY B.C.**

# STEP ONE DESIGN

contact info@steponedesign.ca  
call 0 778.433.1434 C 250.634.3729  
visit www.steponedesign.ca

Join us on   
817 rogers way, victoria british columbia  
V8X 5L1

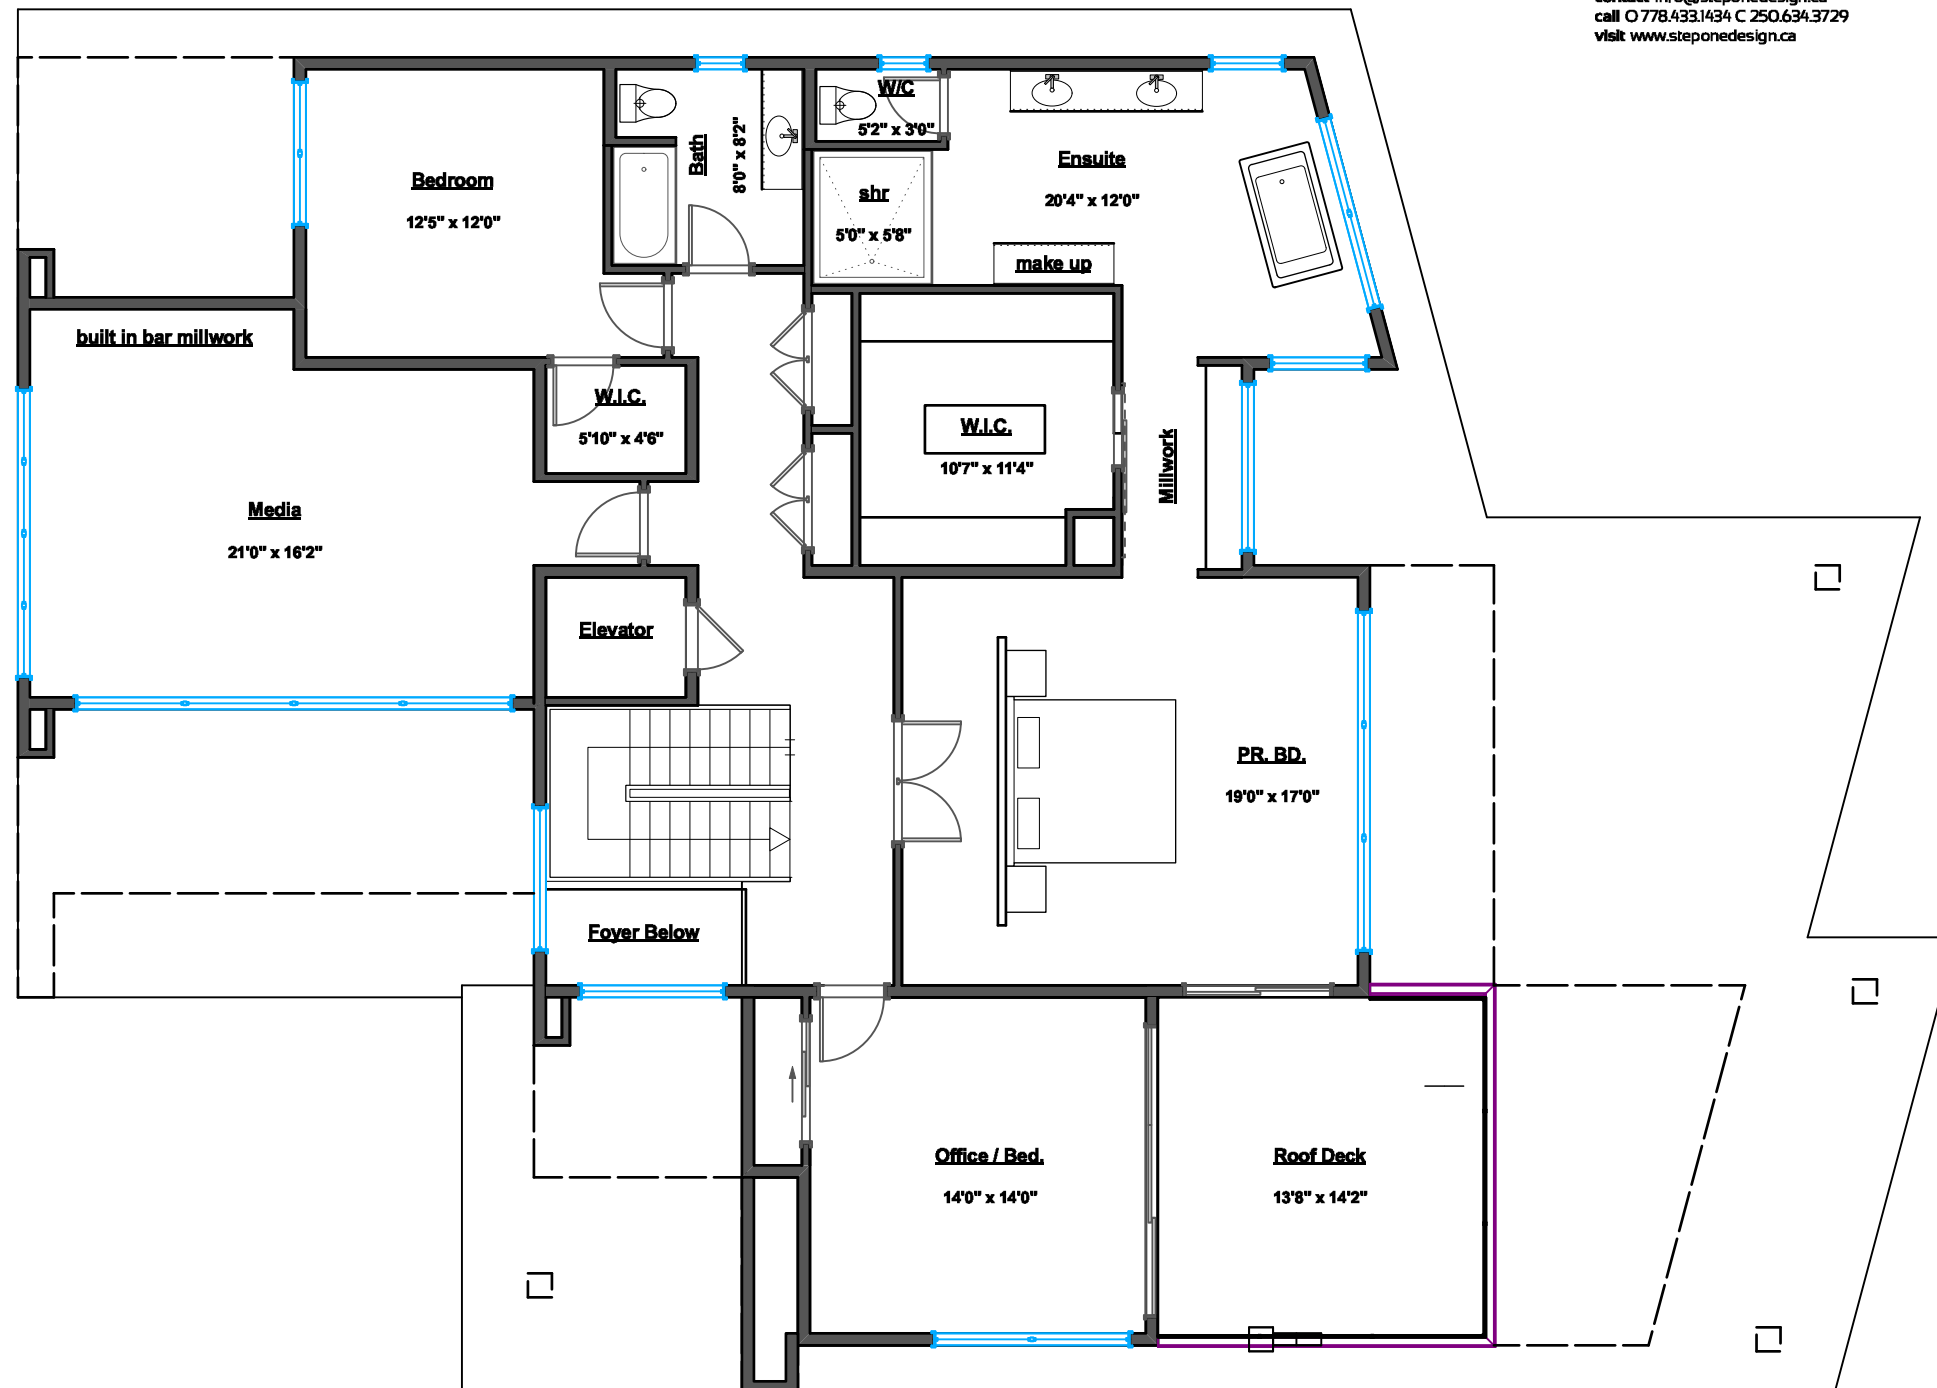

1 Upper Floor Plan-Lot B  
Scale: 1/8" = 1'-0"  
1871.96 sq. ft. (176.61 sq.m.)

**PROPOSED RESIDENCE  
MICHIGAN PROPERTIES  
LOT B AMHURST AVE.  
SIDNEY B.C.**